



Normalprofil 1

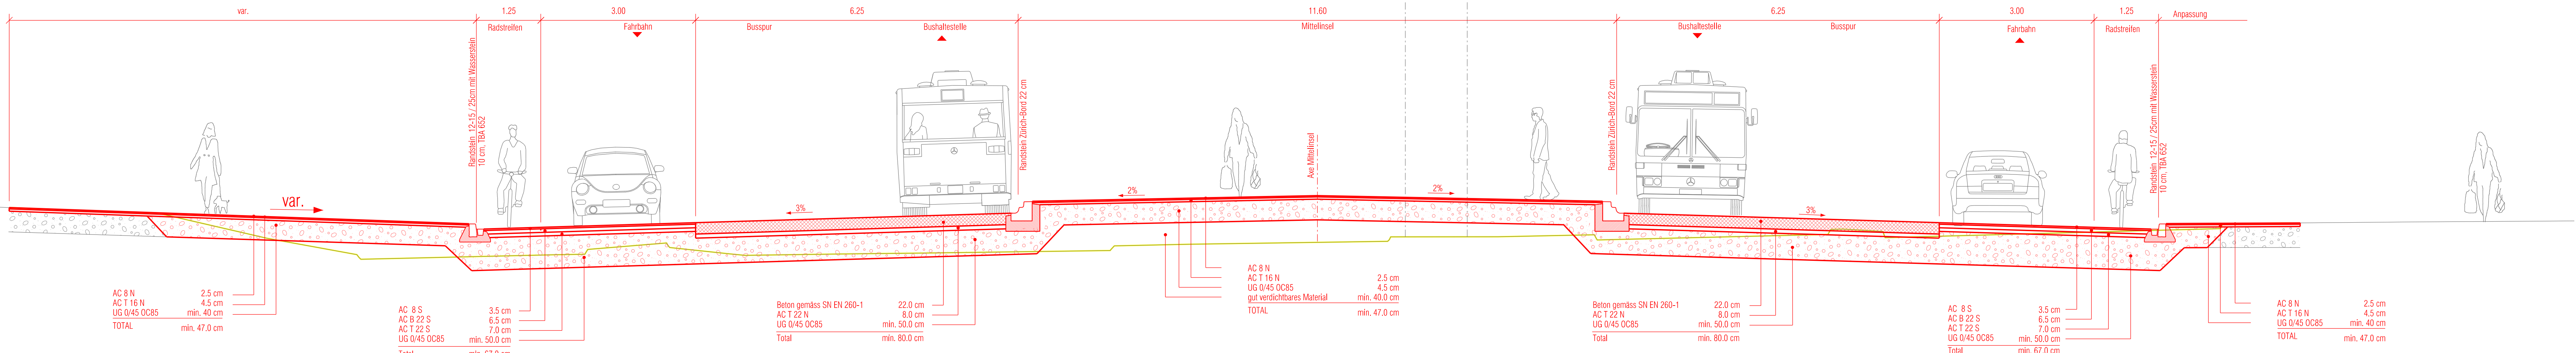

Gesamtverkehrliche Integration Richti - Glatt und Zentrumsentlastung Wallisellen

Bauprojekt

Normalprofile 1:50

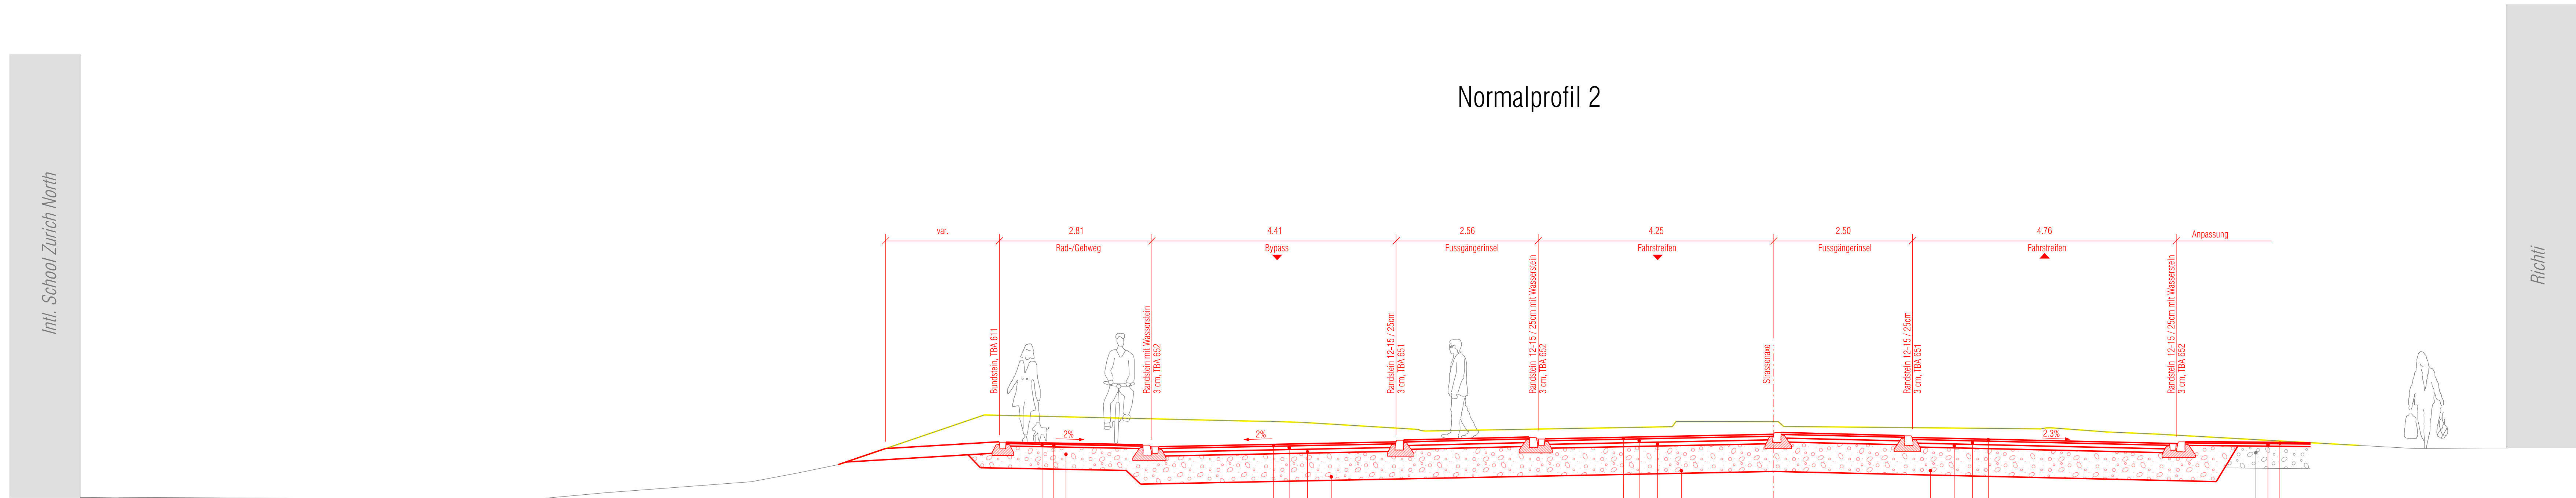

PROJEKTFÖHRER: IG dip - GW dsp	INGENIEURE & PLANER AG		Rev.	Datum	Gez.	Expr.	Visum	Massstab 1:50
	Stadelstrasse 20 CH-8600 Grenchen e-mail: i_dip@dip.ch		a	21.08.2017	lc	ml		
	Tel. 044 905 88 88 Fax 044 905 98 99		b					
			c					
			d					
gruner GRÜNER WEPF AG Thurgauerstrasse 45 CH-8500 Solothurn e-mail: a_zuerich-gruner@gruner.ch			e					Plan-Nr. 13733.32- 305